



SIDE ELEVATION

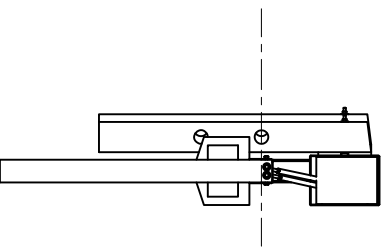

FRONT ELEVATION

SEC. A-A

PLAN

 


**306 Nelson Street,
 Onehunga, Auckland
 PO Box 12 949, Penrose
 Auckland, New Zealand
 Telephone 09-634 1239
 Facsimile 09-634 4525
 www.cspacific.co.nz**

**X-350 Fully Redirective Non-gating
 Tangential Terminal End on Timber Posts**
 CSP Part No. 2500002
 (ex Armorflex part No. X-001T)
 (Refer to drawing no. FX539)

Drawn by	ELL	Date	04/08/08
Checked		Scale	A4
Reference No.			1:50
Drawing no.	FX538		Rev. No.
			-

Copyright: This design, information and drawing remain the property of CSP Pacific and may not be used or copied without approval in writing from CSP Pacific.