


Revision	Rev. Date	Changes Made
Rev 2	ELI 05/06/03	Replaced Logo. Change Name (Curved)

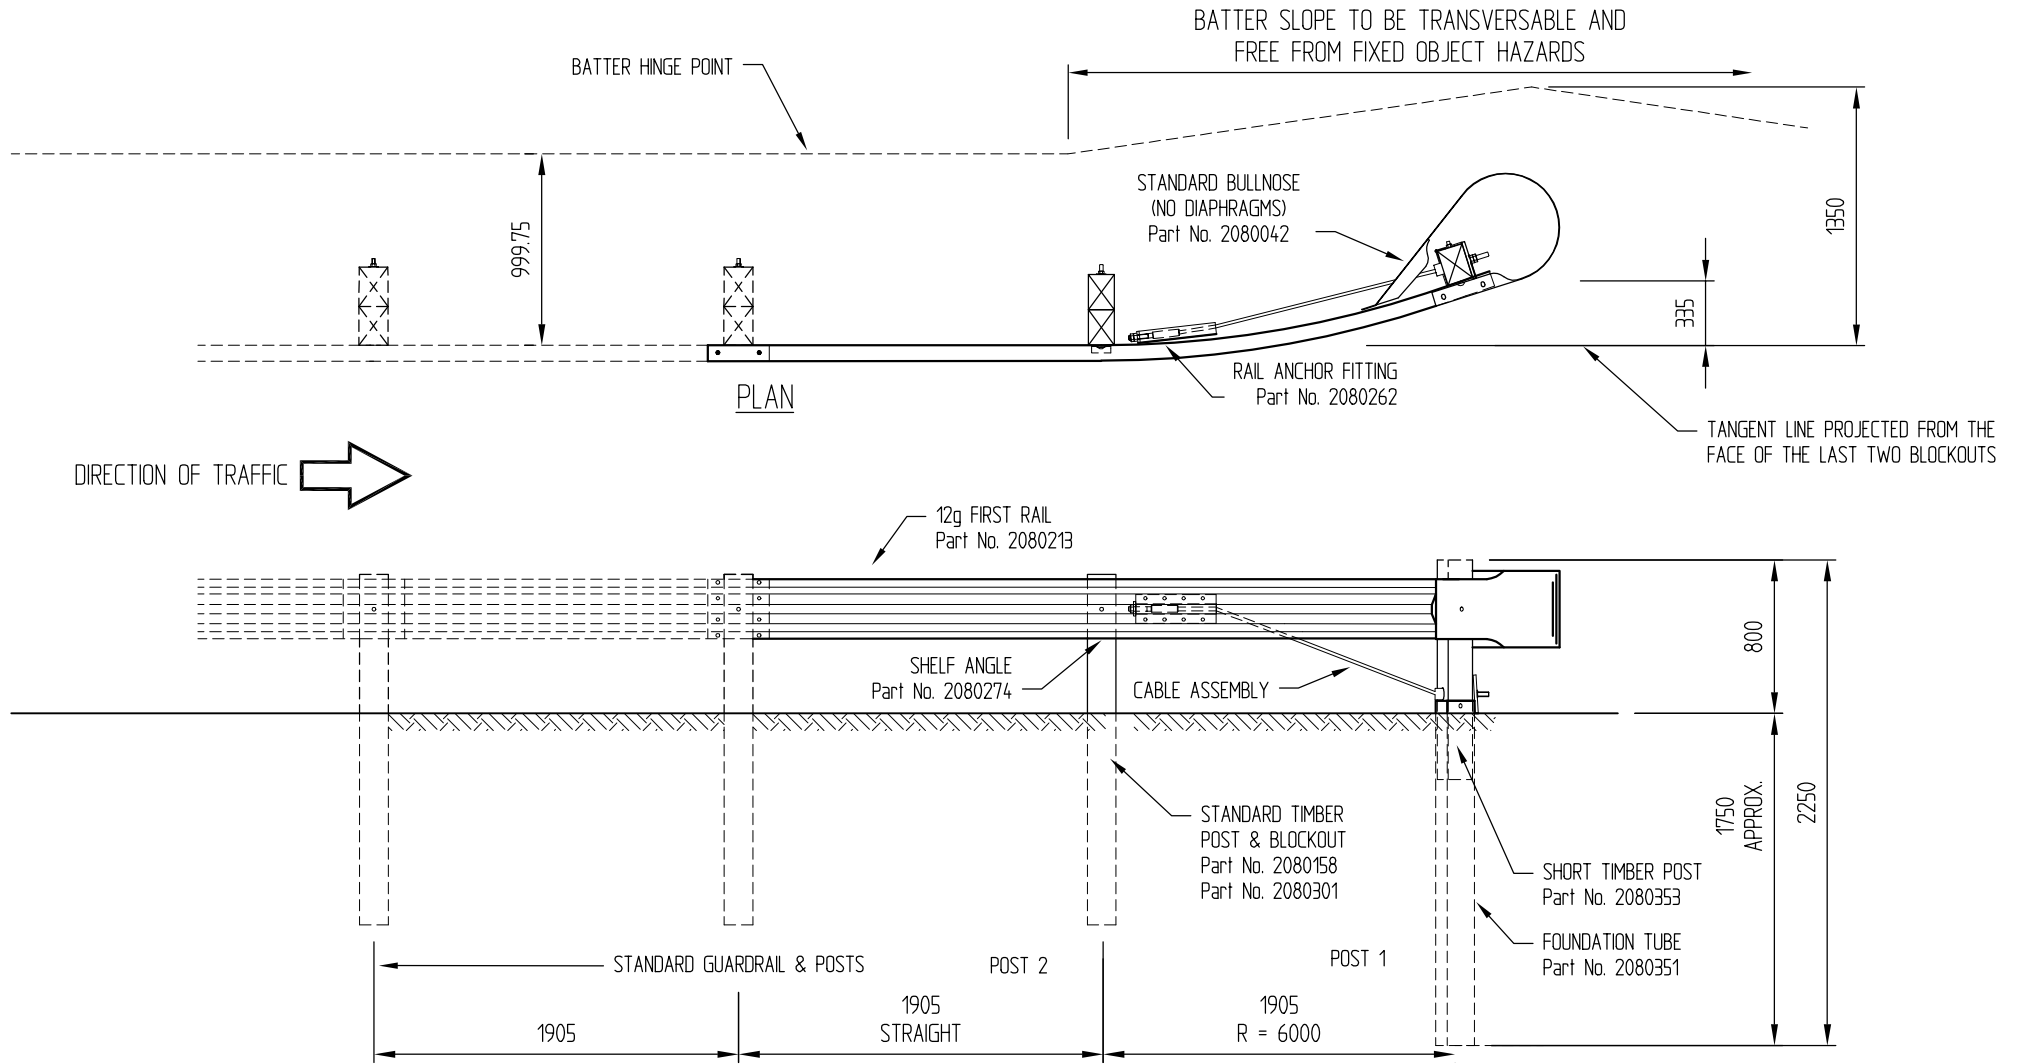

DIRECTION OF TRAFFIC →

ELEVATION

NOTES:

1. TRAILING TERMINALS TO BE USED ON DEPARTURE END OF BARRIER ONLY. NOT TO BE USED WITHIN CLEAR ZONE OF OPPOSING TRAFFIC.
2. ALL COMPONENTS MANUFACTURED IN ACCORDANCE WITH AS/NZS 3845:1999.
3. ALL STEEL COMPONENTS HOT DIP GALVANIZED IN ACCORDANCE WITH AS/NZS 4680
4. THE RAIL IS NOT BOLTED TO POST 2. THE RAIL SITS ON THE SHELF ANGLE ONLY.



**306 Neilson Street,
Onehunga, Auckland
PO Box 12 949, Penrose
Auckland, New Zealand
Telephone 09-634 1239
Facsimile 09-634 4525
www.csppacific.co.nz**

CURVED TRAILING TERMINAL ASSEMBLY
ASSEMBLY PART No. 2080302

SITE PLAN

Drawn By N.MARKHAM	Date 05-05-00
Checked By	Scale A4 NTS
BPCS Customer Order No.	
Drawing No. FX348-2	Rev. No. 2