


ELEVATION
Scale 1:10

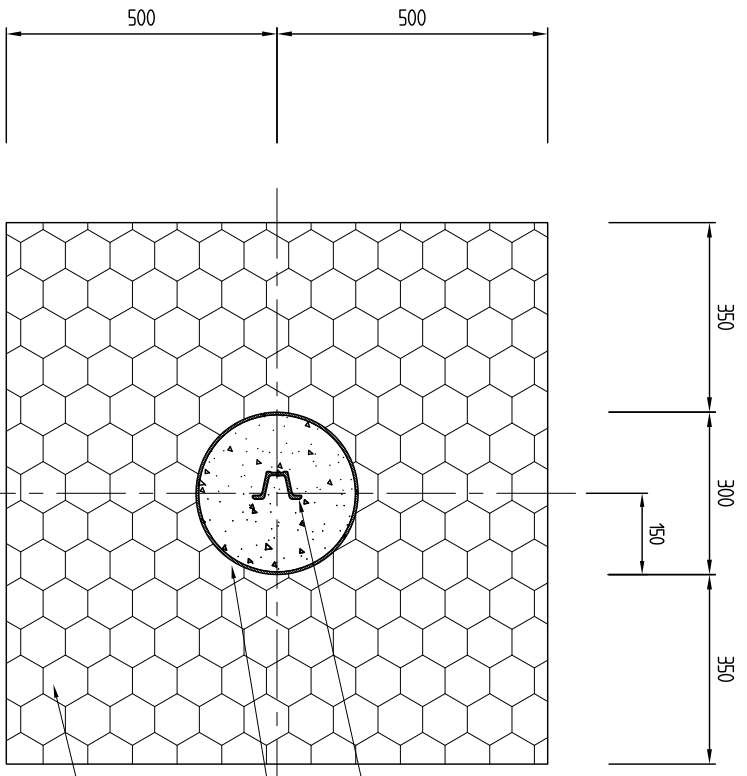

SECTION 'A-A'
Scale 1:2

Drawing notes
 - Gabion basket & road construction details are by others.
 details shown on this drawing are indicative only
 - GAP 20 in PVC pipe is to be compacted in 200mm layers using a hand rammer or similar.

306 Nelson Street,
 Onehunga, Auckland
 PO Box 12 949, Penrose
 Auckland, New Zealand
 Telephone 09-634 1239
 Facsimile 09-634 4525
 www.cspacific.co.nz

NI-GUARD 31"
 GABION INSTALLATION DETAIL

Drawn by	MY	Date	1 OCT 2013
Checked		Scale	A3
Reference No.			AS Noted
Drawing no.	FX552		Rev. No.
			4

Revision	Rev. Date	Changes Made
Rev. 1 (SB)	29/03/10	Bolts removed & H-PEE block added
Rev. 2 (SB)	19/09/10	Backfill indicated, part numbers added
Rev. 3 (SB)	21/02/11	Changed layout to landscape and A3