
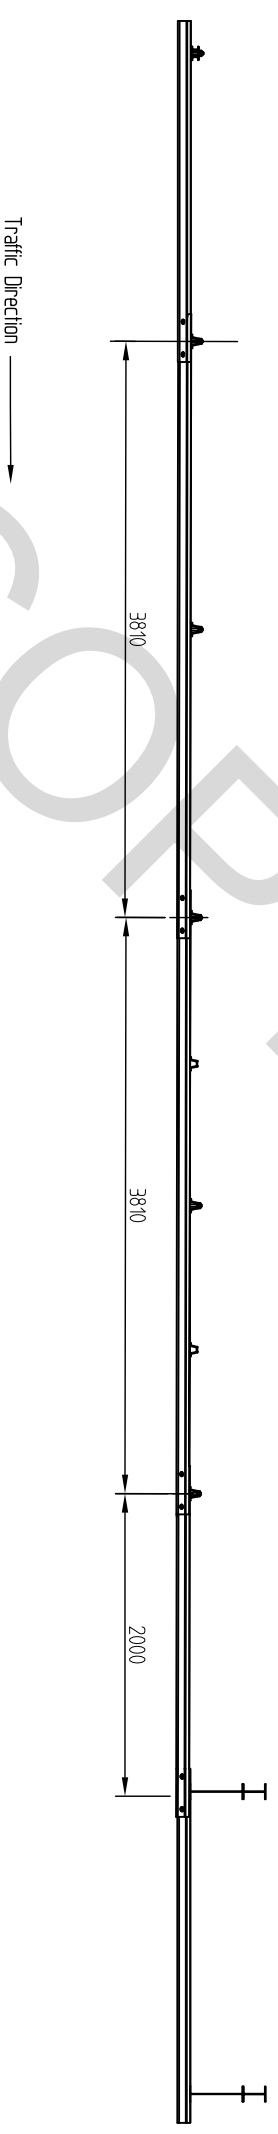


Revision	Rev. Date	Changes Made
1 (MAY)	26/07/12	Post position modified.

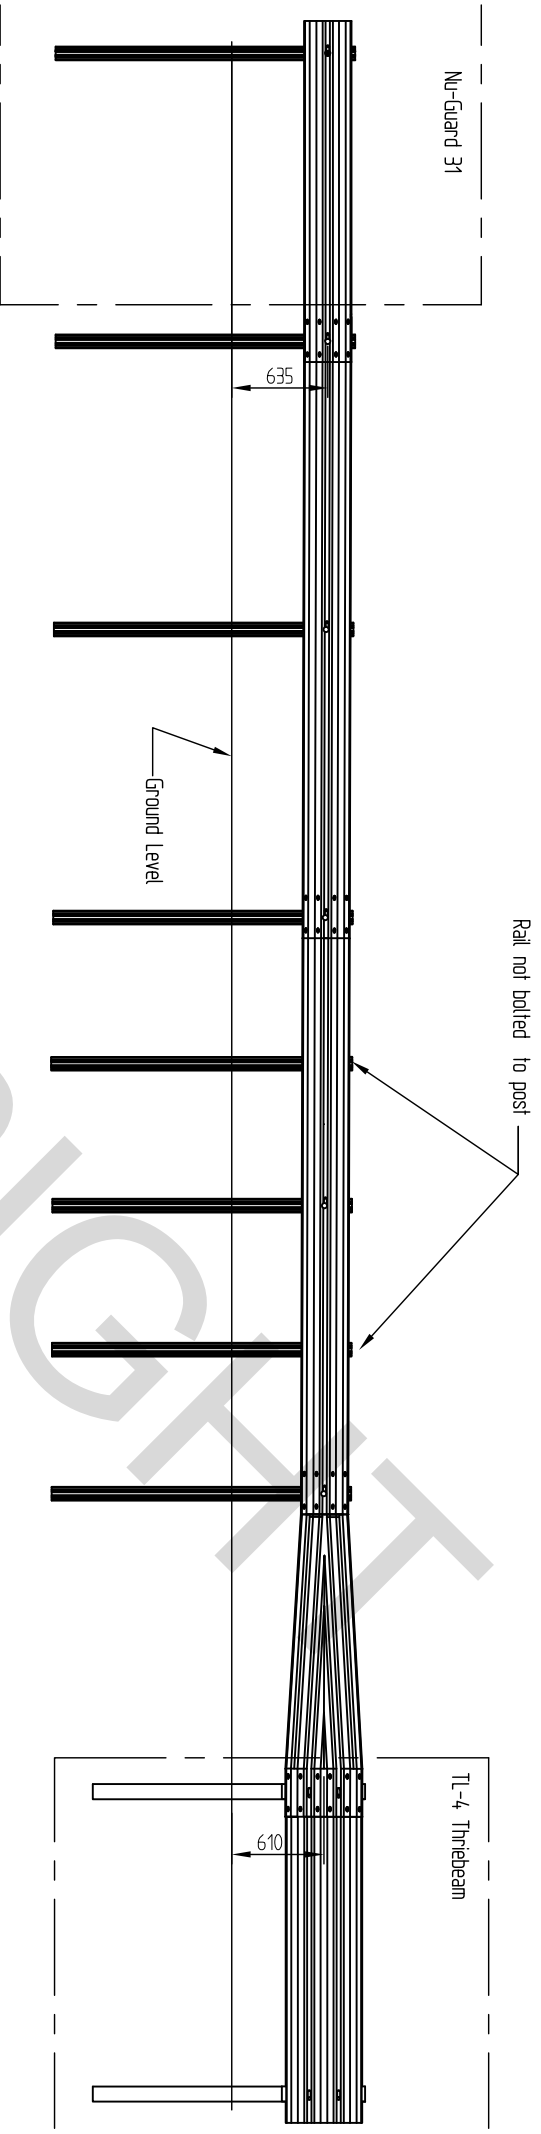

 <p>306 Nelson Street, Onelunga, Auckland PO Box 12 949, Penrose Auckland, New Zealand Telephone 09-634 1239 Facsimile 09-634 4525 www.cspacific.co.nz</p>	<p>TRANSITION TO STANDARD TL4 THREBEAM</p>	
	<p>Drawn by SB</p>	<p>Date 28/09/11</p>
<p>Checked</p>	<p>Scale A4 Do Not Scale</p>	
<p>Reference No.</p>		
<p>Drawing no. FX609</p>	<p>Rev. No. 1</p>	

Copyright: This design, information and drawings remain the property of CSP Pacific and may not be used or copied without approval in writing from CSP Pacific.