



Revision	Rev. Date	Changes Made
Rev 1 (SB)	24-05-06	Part No. of M12 washer changed from 2020725 to 2080075
Rev 2 (SB)	24-07-06	Typical handrail cross section added
Rev 3 (SB)	25-09-06	Part no. of top pit modified & post assembly added
Rev 4 (SB)	08-10-10	Holes added at 10m centres

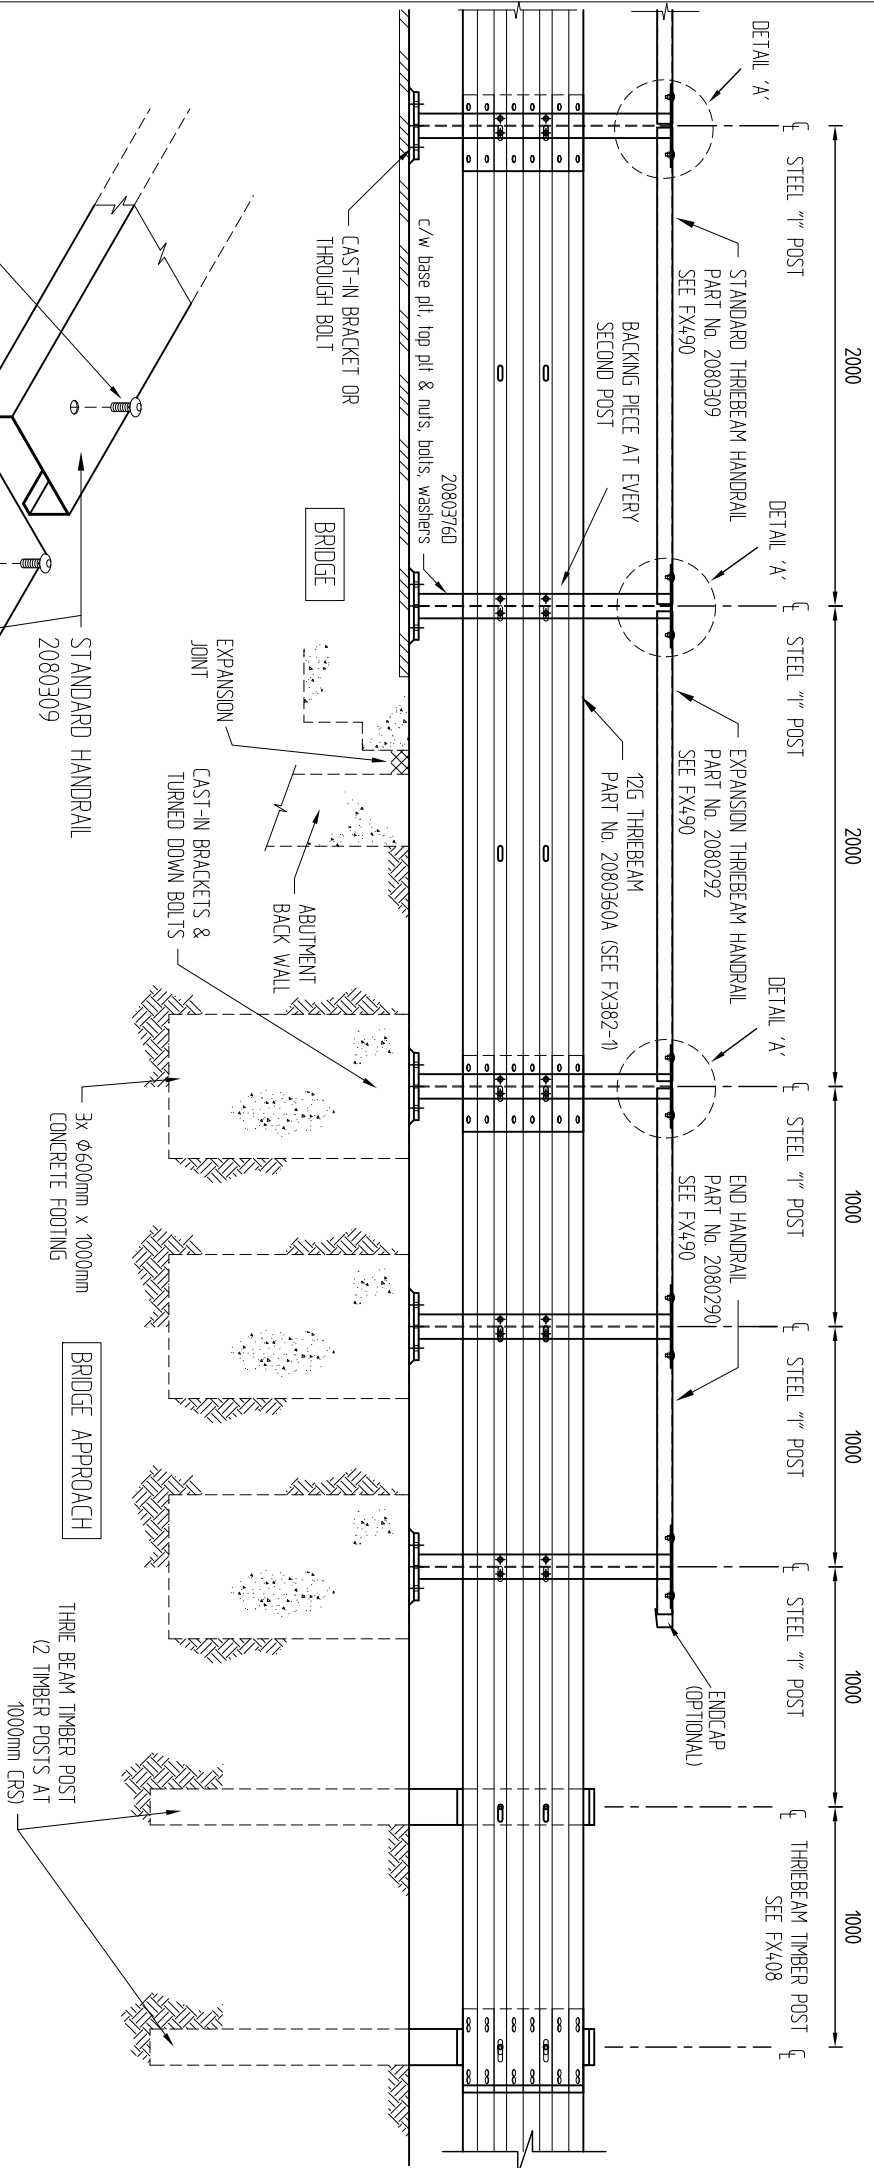


TYPICAL LAYOUT
SCALE 1:32

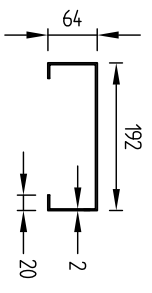

TYPICAL HANDRAIL CROSS SECTION
SCALE 1:10

ALSO SEE FX382-1, FX490

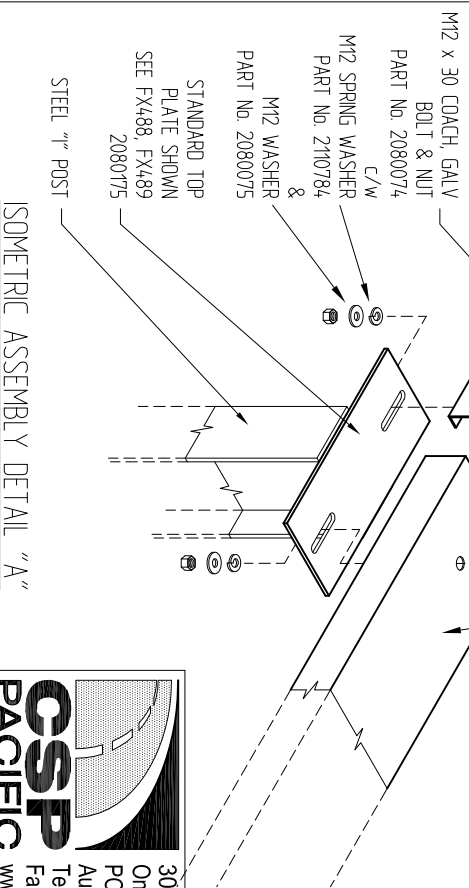

ISOMETRIC ASSEMBLY DETAIL "A"

SCALE - NTS



306 Neilson Street,
Onehunga, Auckland
PO Box 12 949, Penrose
Auckland, New Zealand
Telephone 09-634 1239
Facsimile 09-634 4525
www.cspacific.co.nz

Copyright. This design information and drawing remain the property of CSP Pacific and may not be used or copied without approval in writing from CSP Pacific.

THREEBEAM HANDRAIL
STANDARD DETAIL
GENERAL ASSEMBLY

Drawn by	ELI	Date	11-08-05
Checked		Scale A4	AS SHOWN
Reference No.			
Drawing no.	FX492	Rev No.	4