
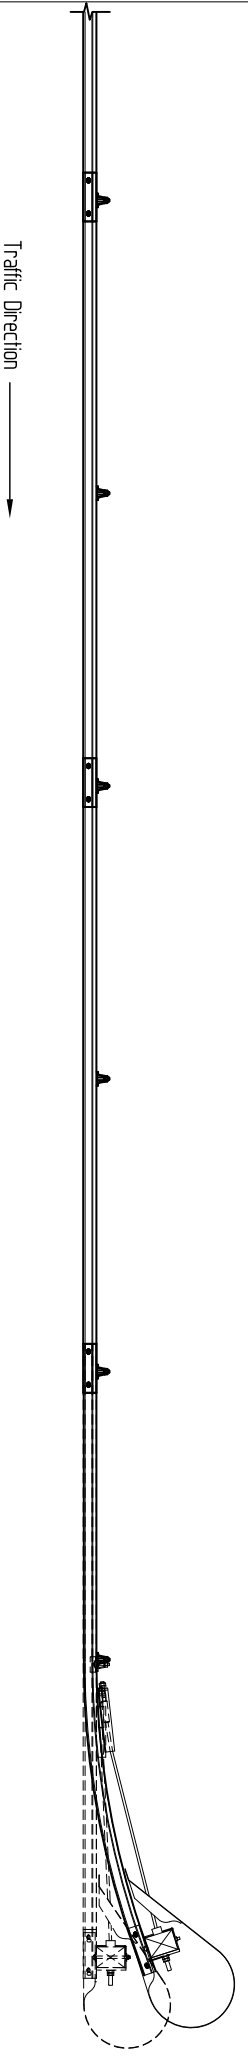


Revision	Rev. Date	Changes Made
Rev. 1 (SB)	18-01-12	Curved TTE added, notes added
Rev. 2 (SB)	17-06-12	General note updated
Rev. 3 (SB)	12-06-12	General note updated
Rev. 4 (SB)	25-06-12	General note updated

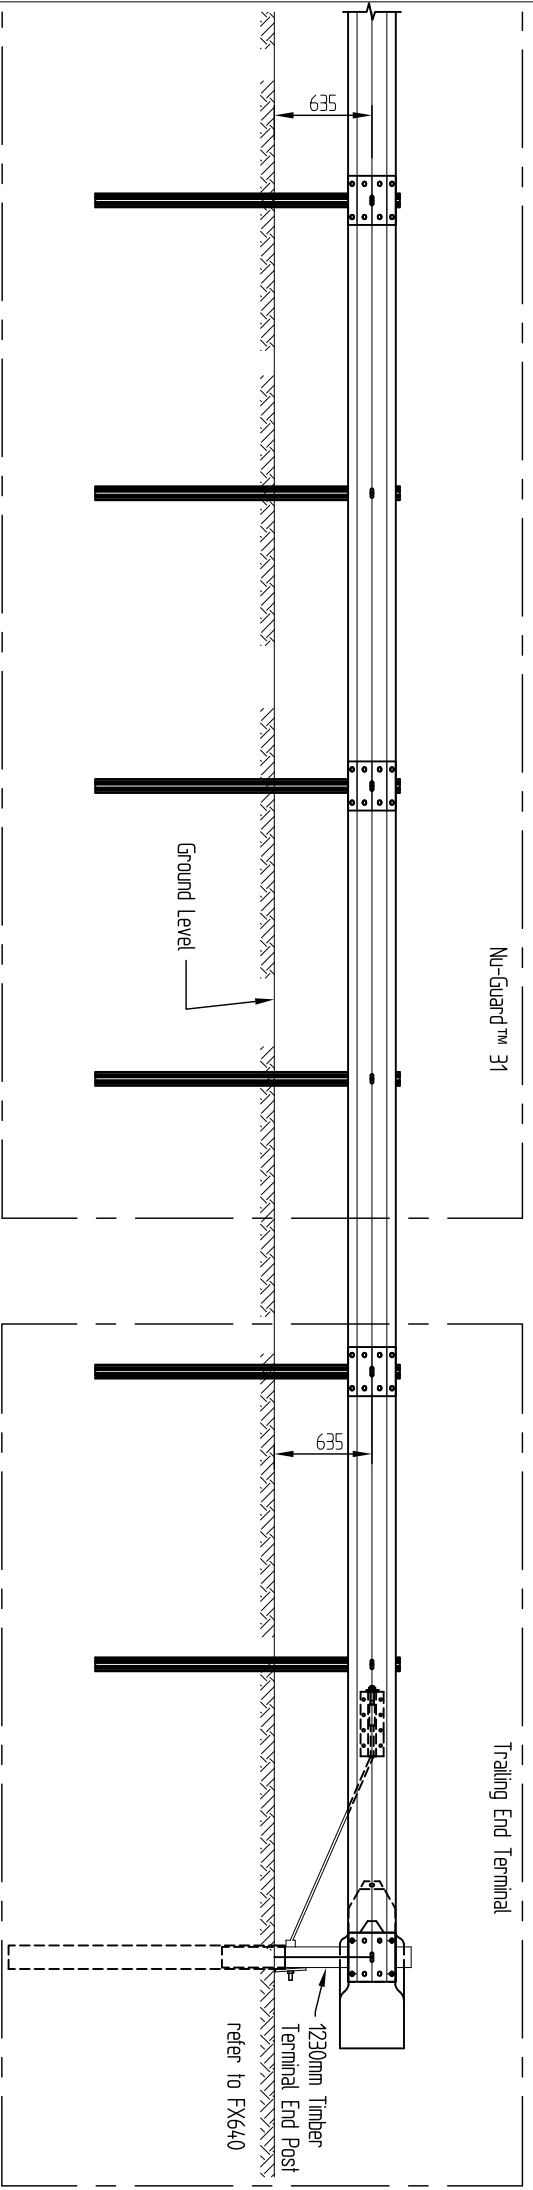

NOTES:

1. A CURVED TRAILING TERMINAL IS THE PREFERRED END ANCHORAGE. IF THERE ARE SITE CONSTRAINTS THEN A STRAIGHT TRAILING TERMINAL CAN BE USED

 <p>306 Neilson Street, Onehunga, Auckland PO Box 12 949, Pentrose Auckland, New Zealand Telephone 09-634 1239 Facsimile 09-634 4525 www.cspacific.co.nz</p>	<p>NU-GUARD™ 31 TRANSITION TO TRAILING END TERMINAL</p> <p>ACCEPTED BY NEW ZEALAND TRANSPORT AGENCY</p> <p>STRAIGHT PART NO. 2081304 CURVED PART NO. 2081303</p>		<p>Drawn by SB Date 19/01/12</p> <p>Checked Scale A4 DO NOT SCALE</p> <p>Reference No.</p> <p>Drawing no. FX611</p> <p>Rev No. 4</p>
	<p><small>Copyright. The design information and drawing remain the property of CSP Pacific and may not be used or copied without approval in writing from CSP Pacific.</small></p>		